

Ishöhe


Max-Pla

Bauherr:
Max-Planck-Gesell


1424

1423

1422

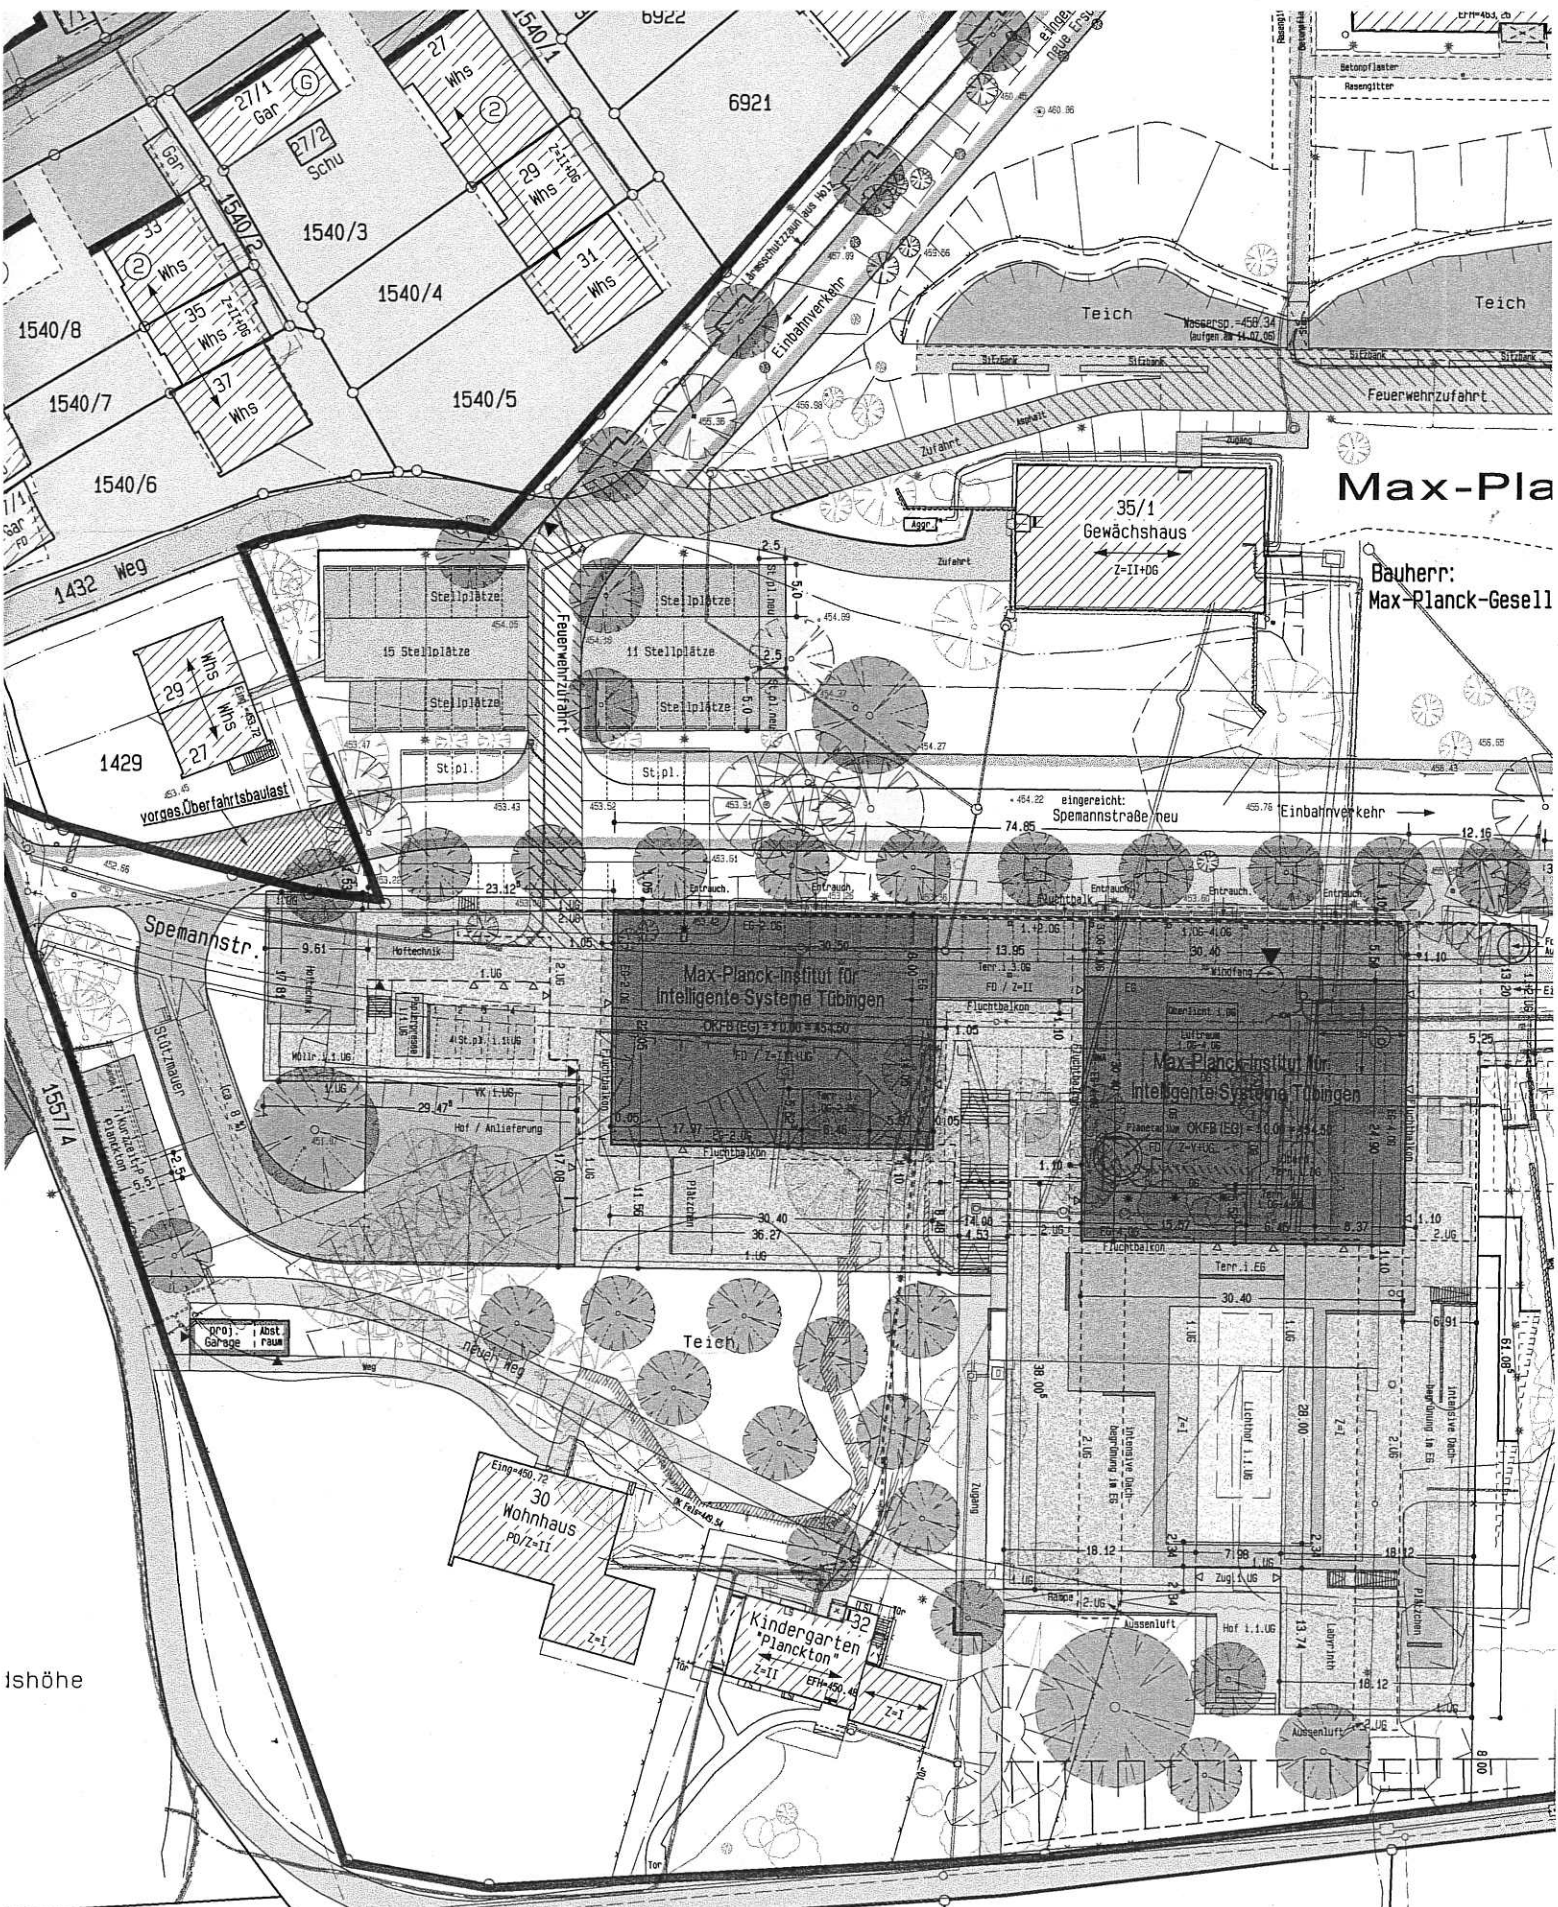

βstab 1:500

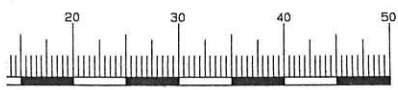

1424

1423

1422