

BESTAND

NEUBAU

7232

Weilerburgstraße

14.42⁵

3.44

24.61⁵



7131


BESTAND

NEUBAU



7232

Weilerburgstraße

14.42⁵

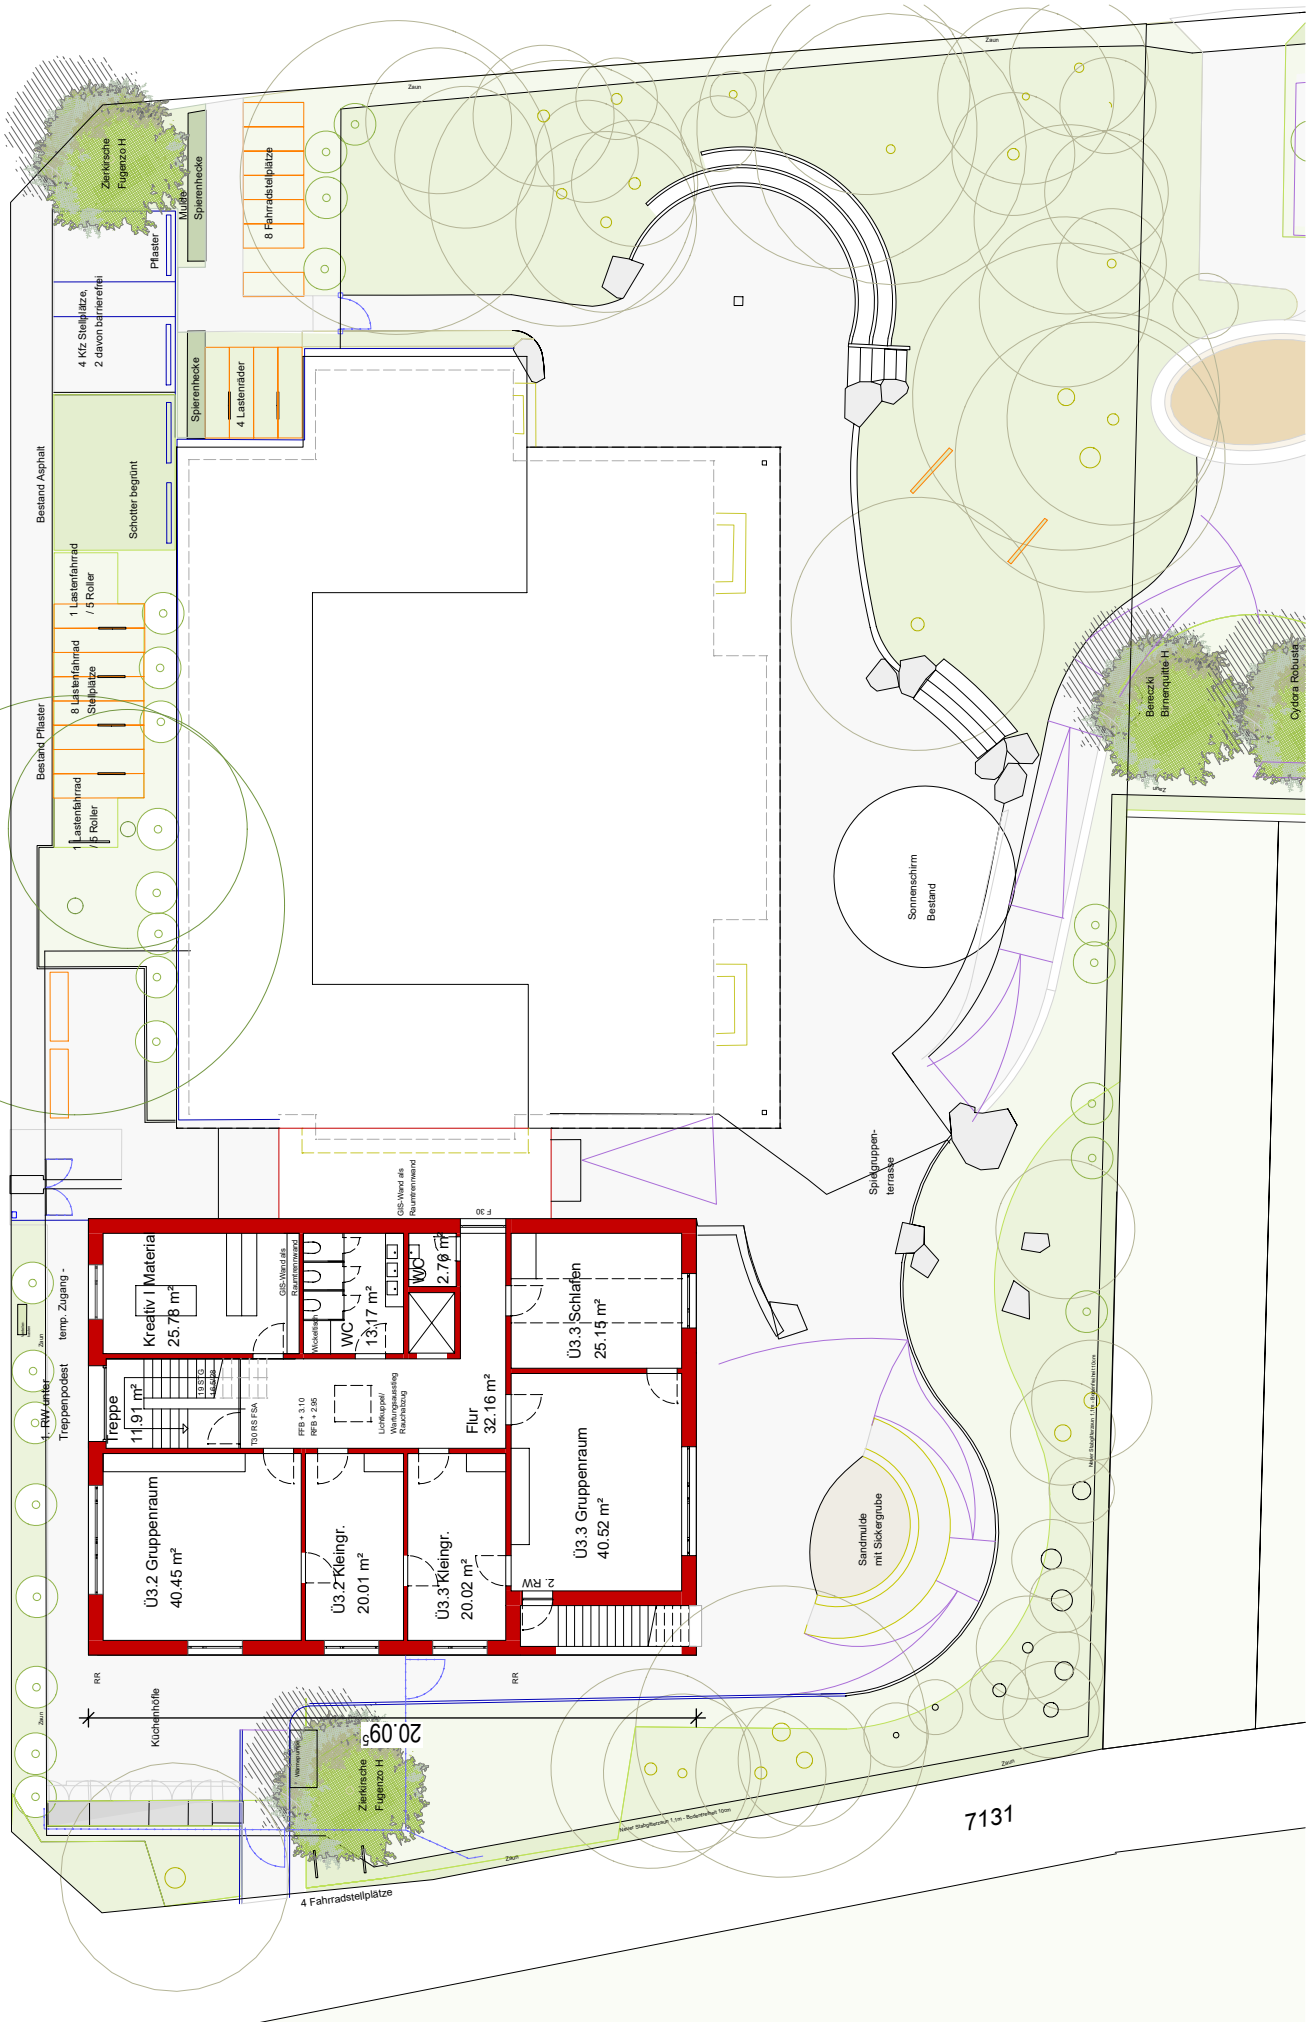

7131

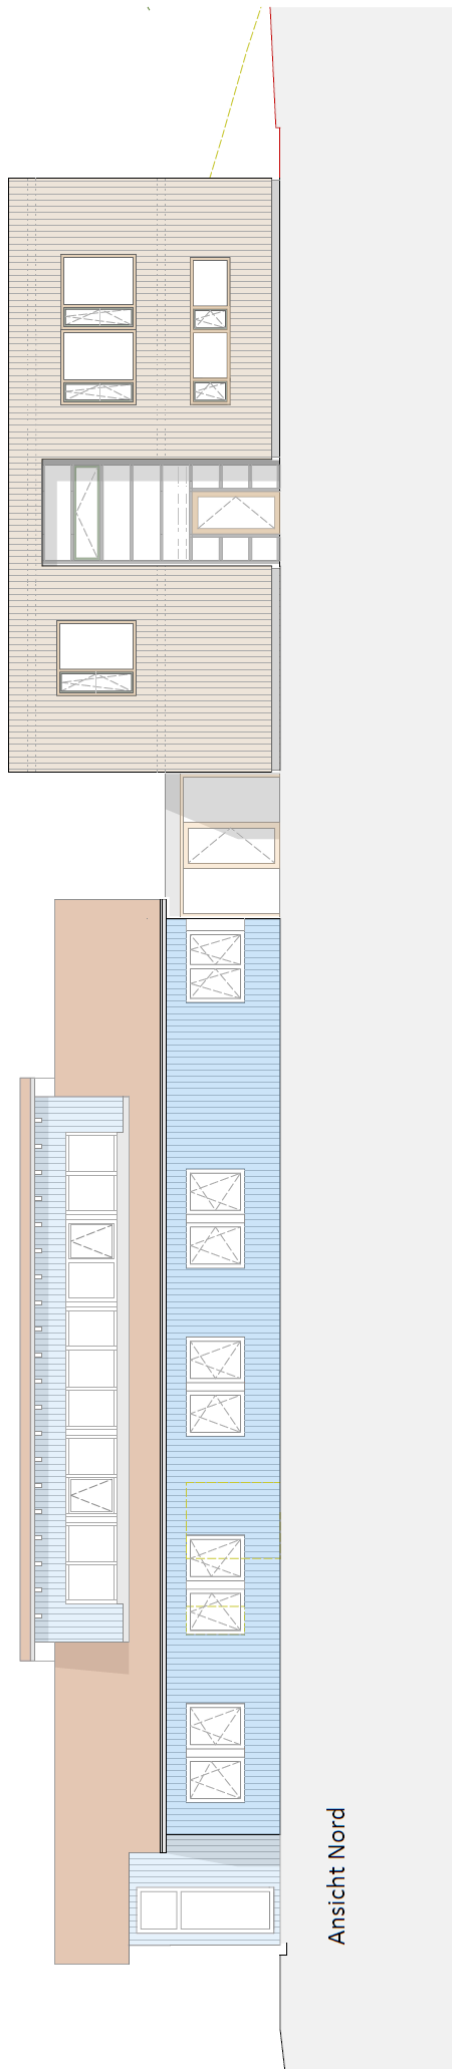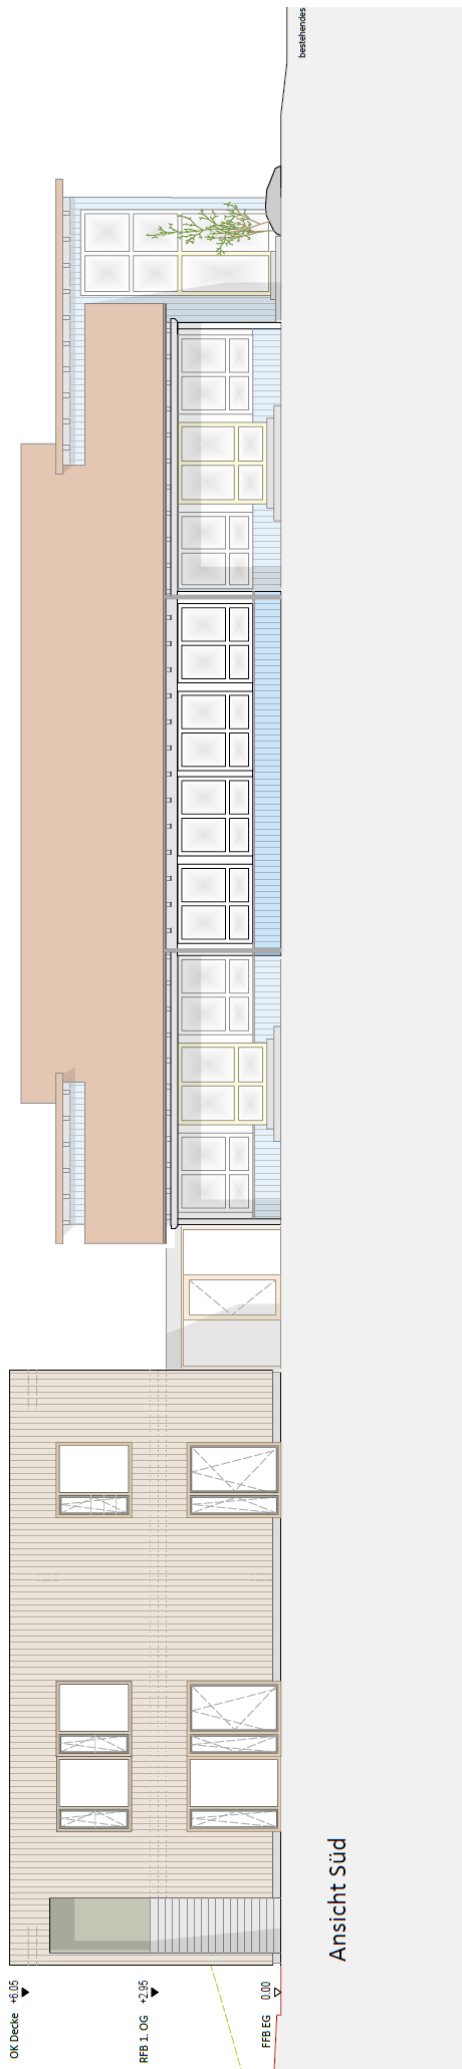



erhaltenswerter Vegetationsbestand

Burggärtle

1135

1131

1130

