




Neubau Bettenhaus Difäm Tübingen
Ansicht Ost
331191_TKT_1:200_140516/kö

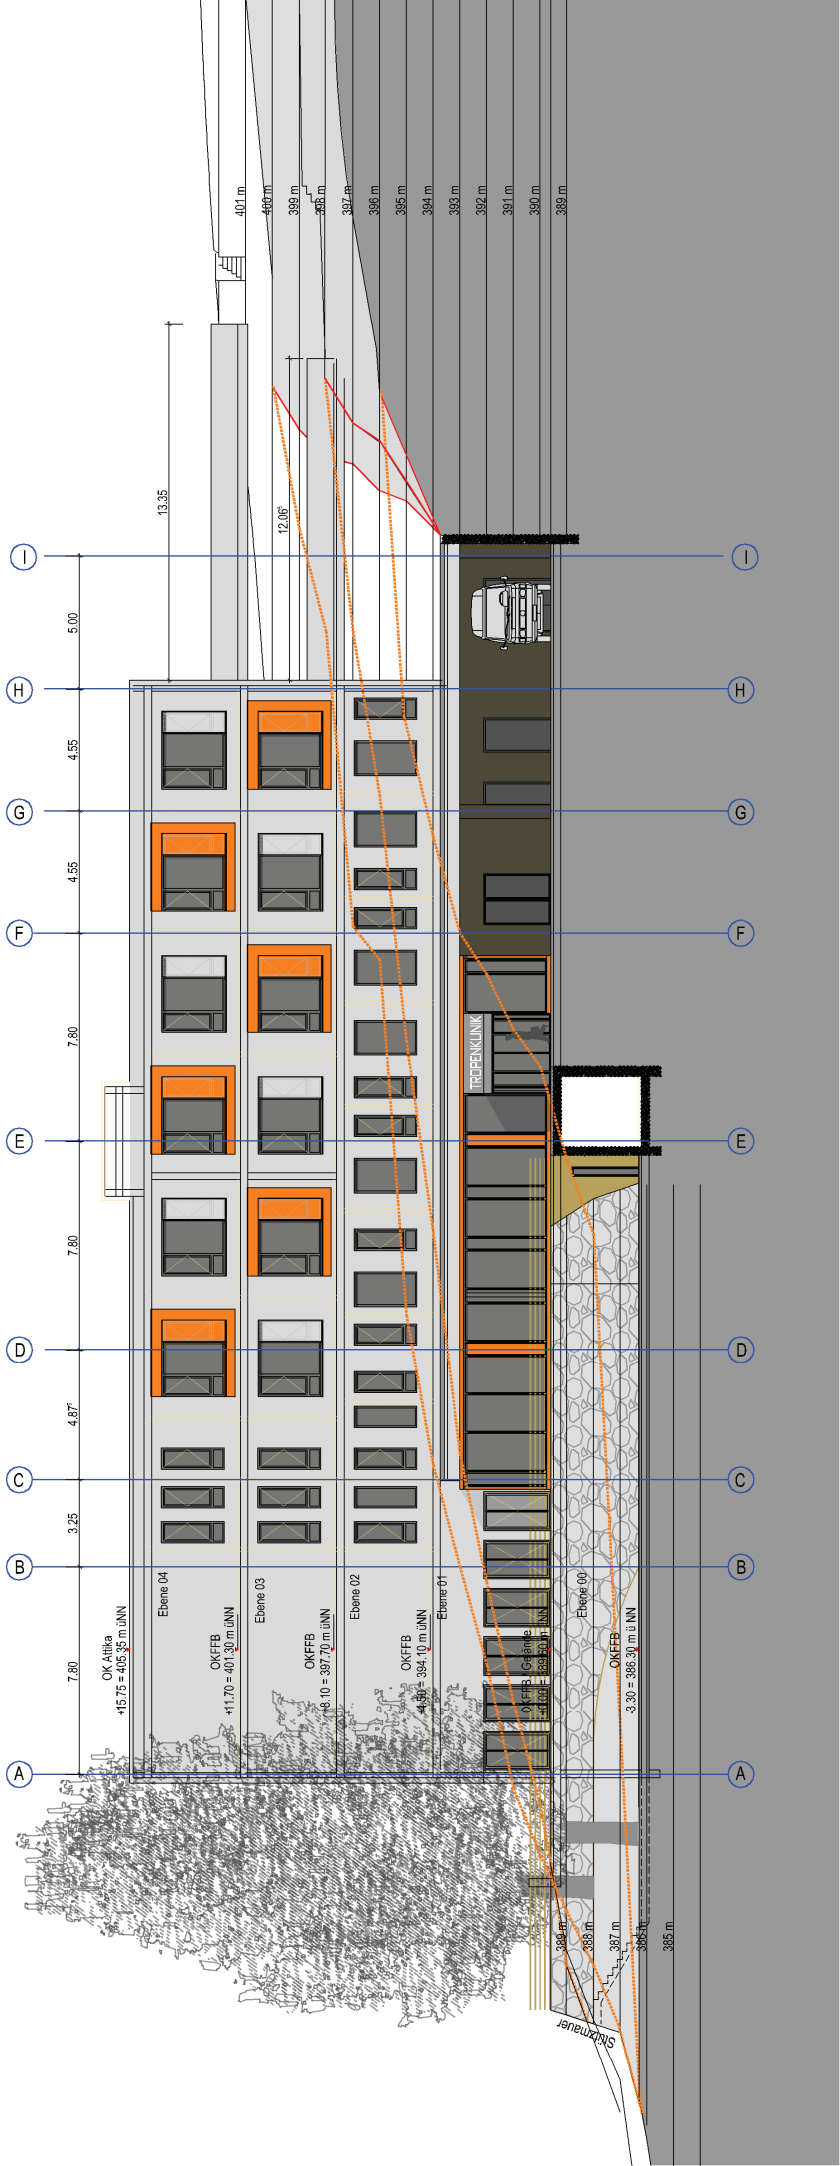

Architectural elevation drawing of a building facade. The drawing shows a grid of windows and doors, some highlighted in orange. A dashed orange line indicates a level shift. The drawing is annotated with various levels and dimensions.


Levels and dimensions (from top to bottom):

- OK Atika +15.75 = 405.35 m üNN
- Ebene 04 OKFFB +11.70 = 401.30 m üNN
- Ebene 03 OKFFB +8.10 = 397.70 m üNN
- Ebene 02 OKFFB +4.50 = 394.10 m üNN
- Ebene 01 OKFFB / Gelände +0.00 = 389.60 m üNN


Other dimensions and annotations:

- 3.30 = 386.30 m üNN (OKFFB)

Neubau Bettenhaus Difäm Tübingen
Schnitt B
331191_TKT_1:200_140516/kö

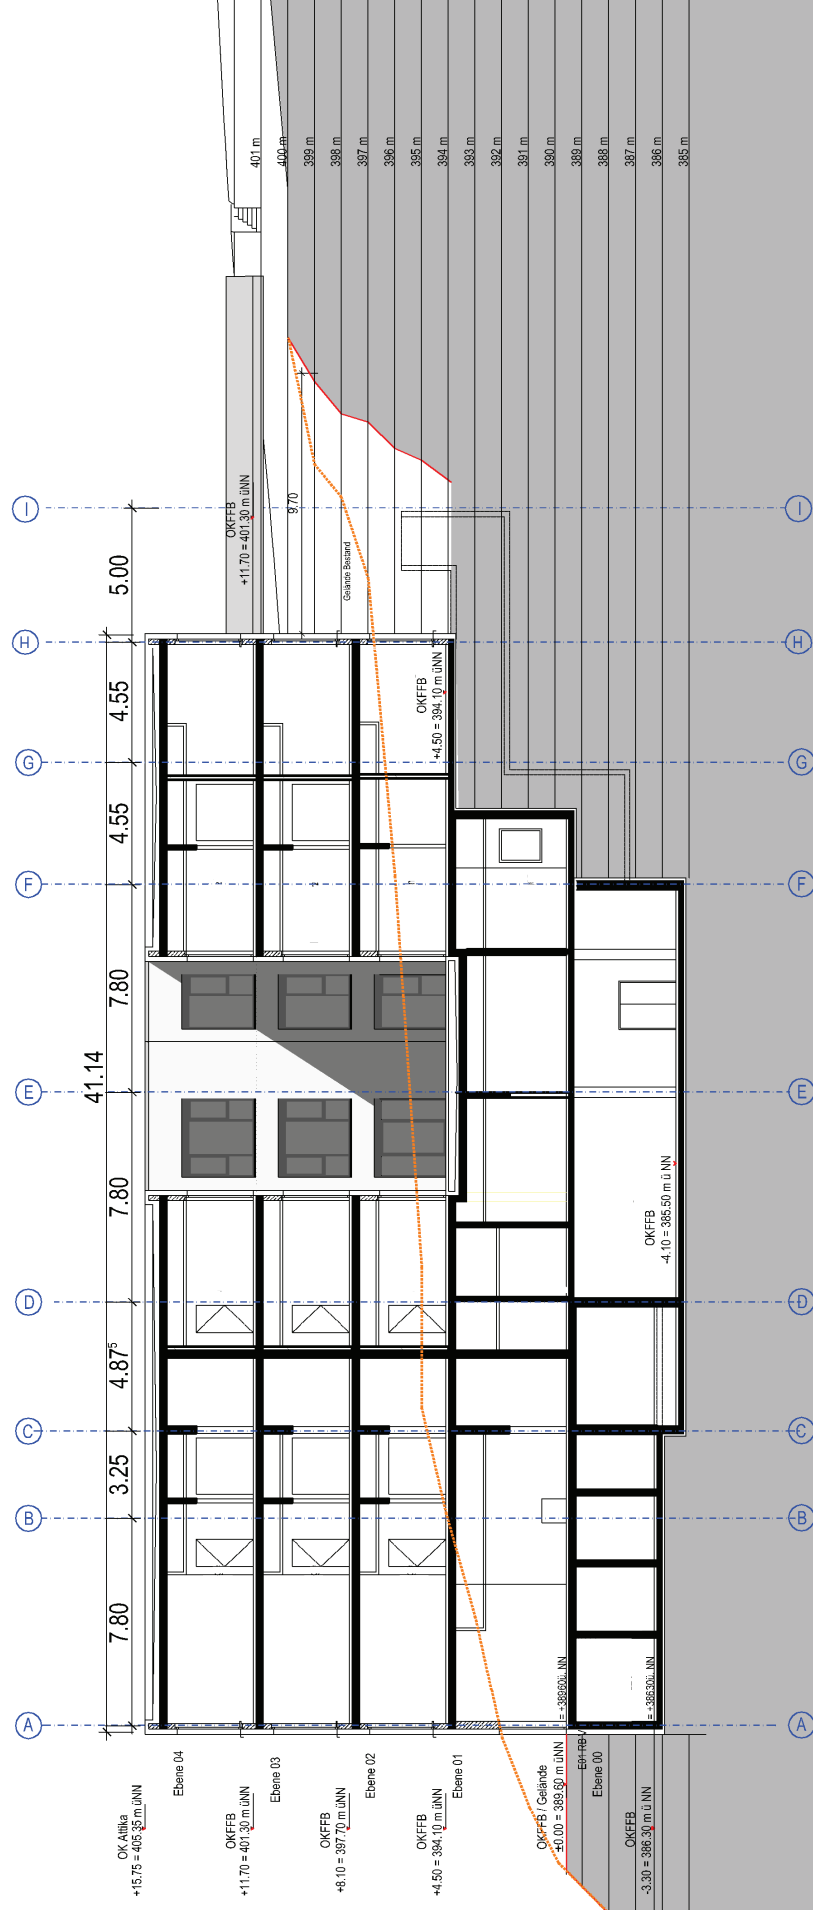



Neubau Bettenhaus Difäm Tübingen
Schnitt C
331191 TKT 1:200 140516/kö

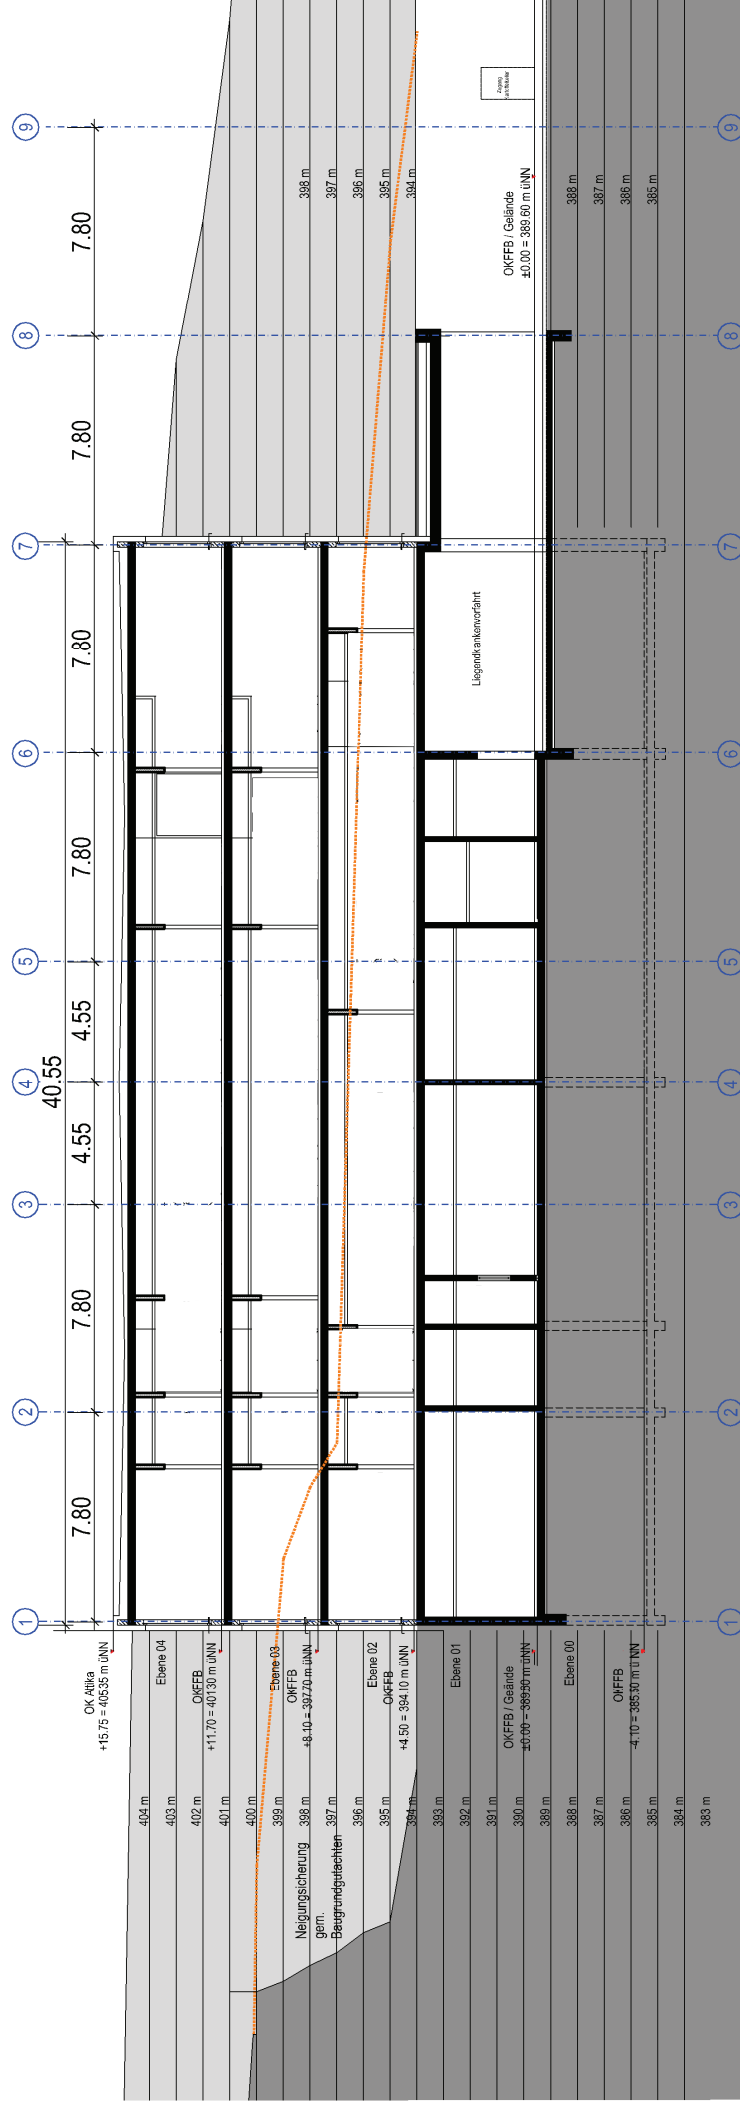


331191_TKT_1:200_140508/kö



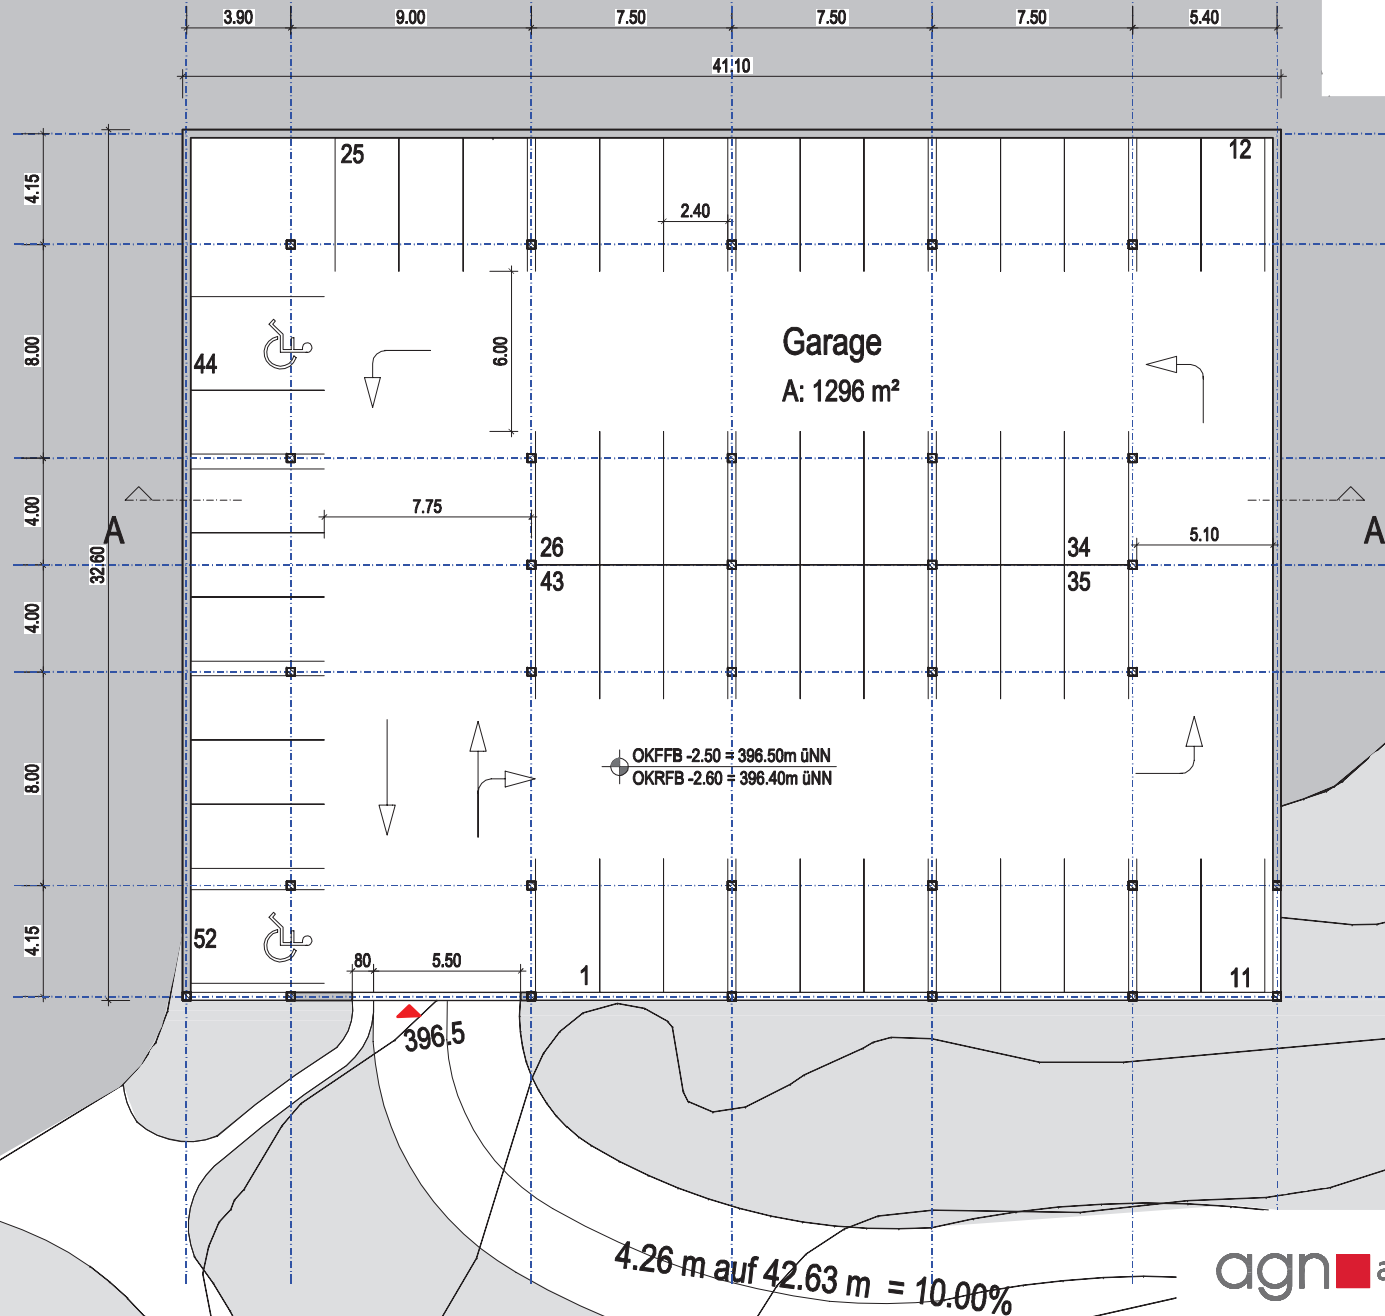

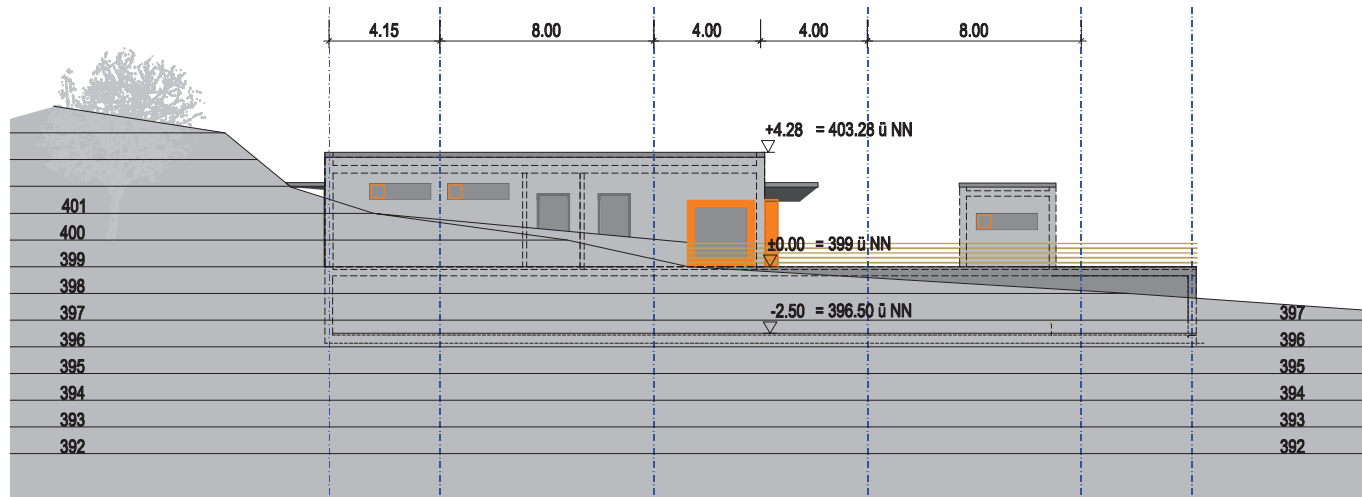

West

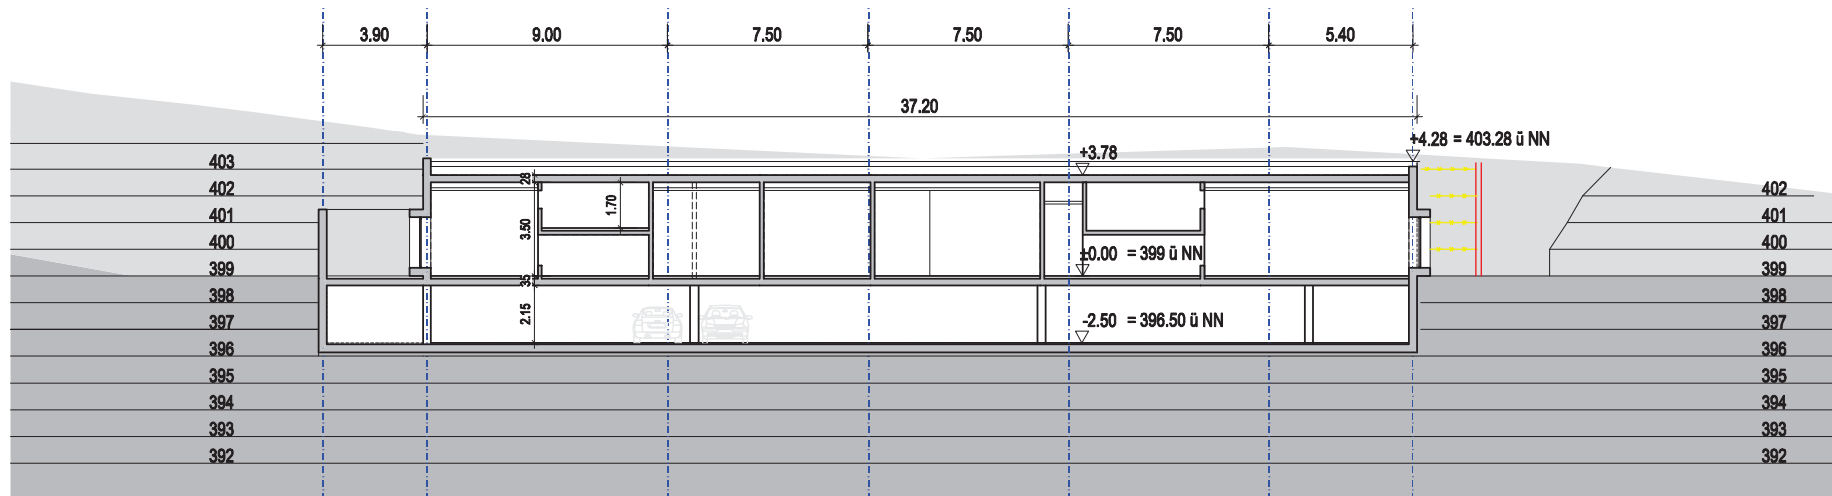

Schnitt A