



31.10

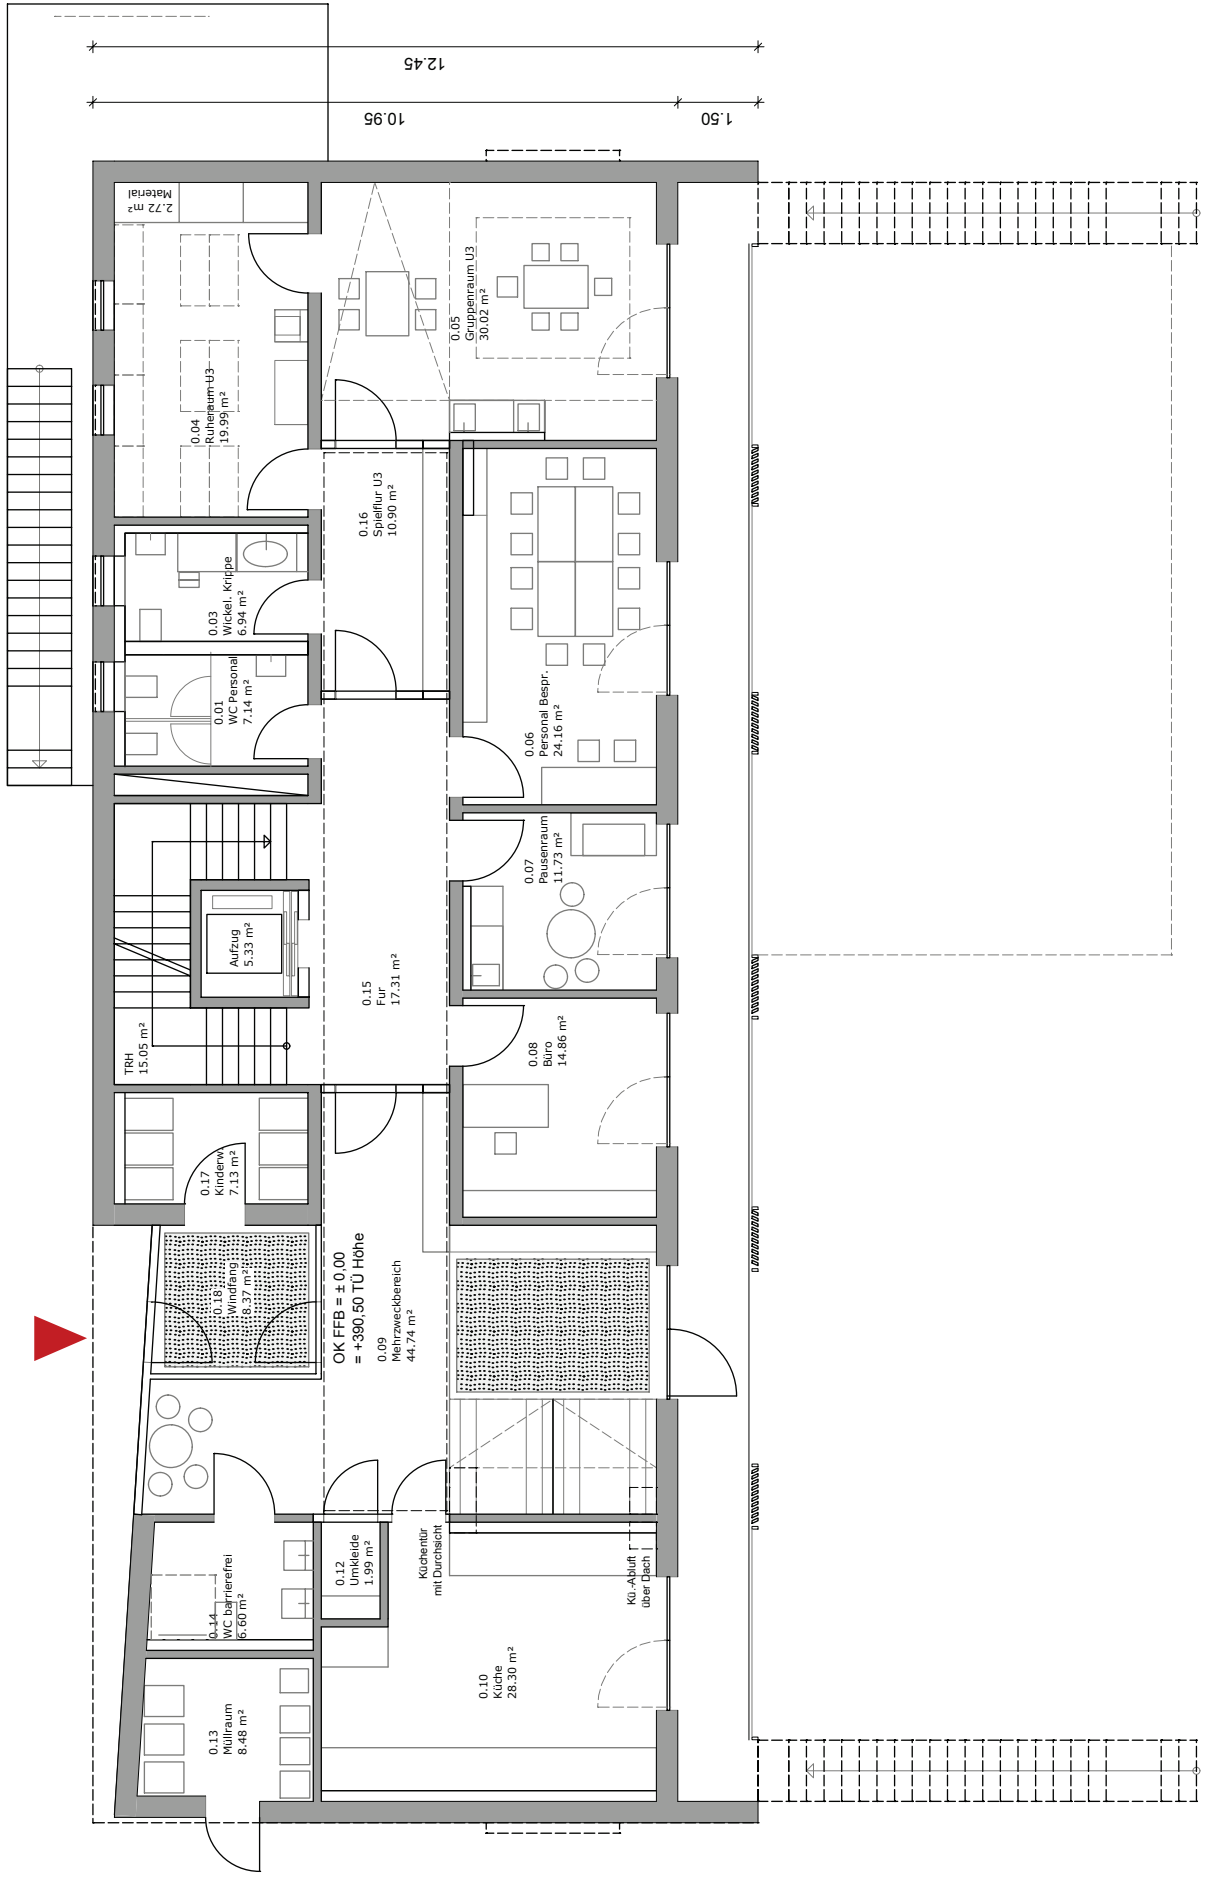

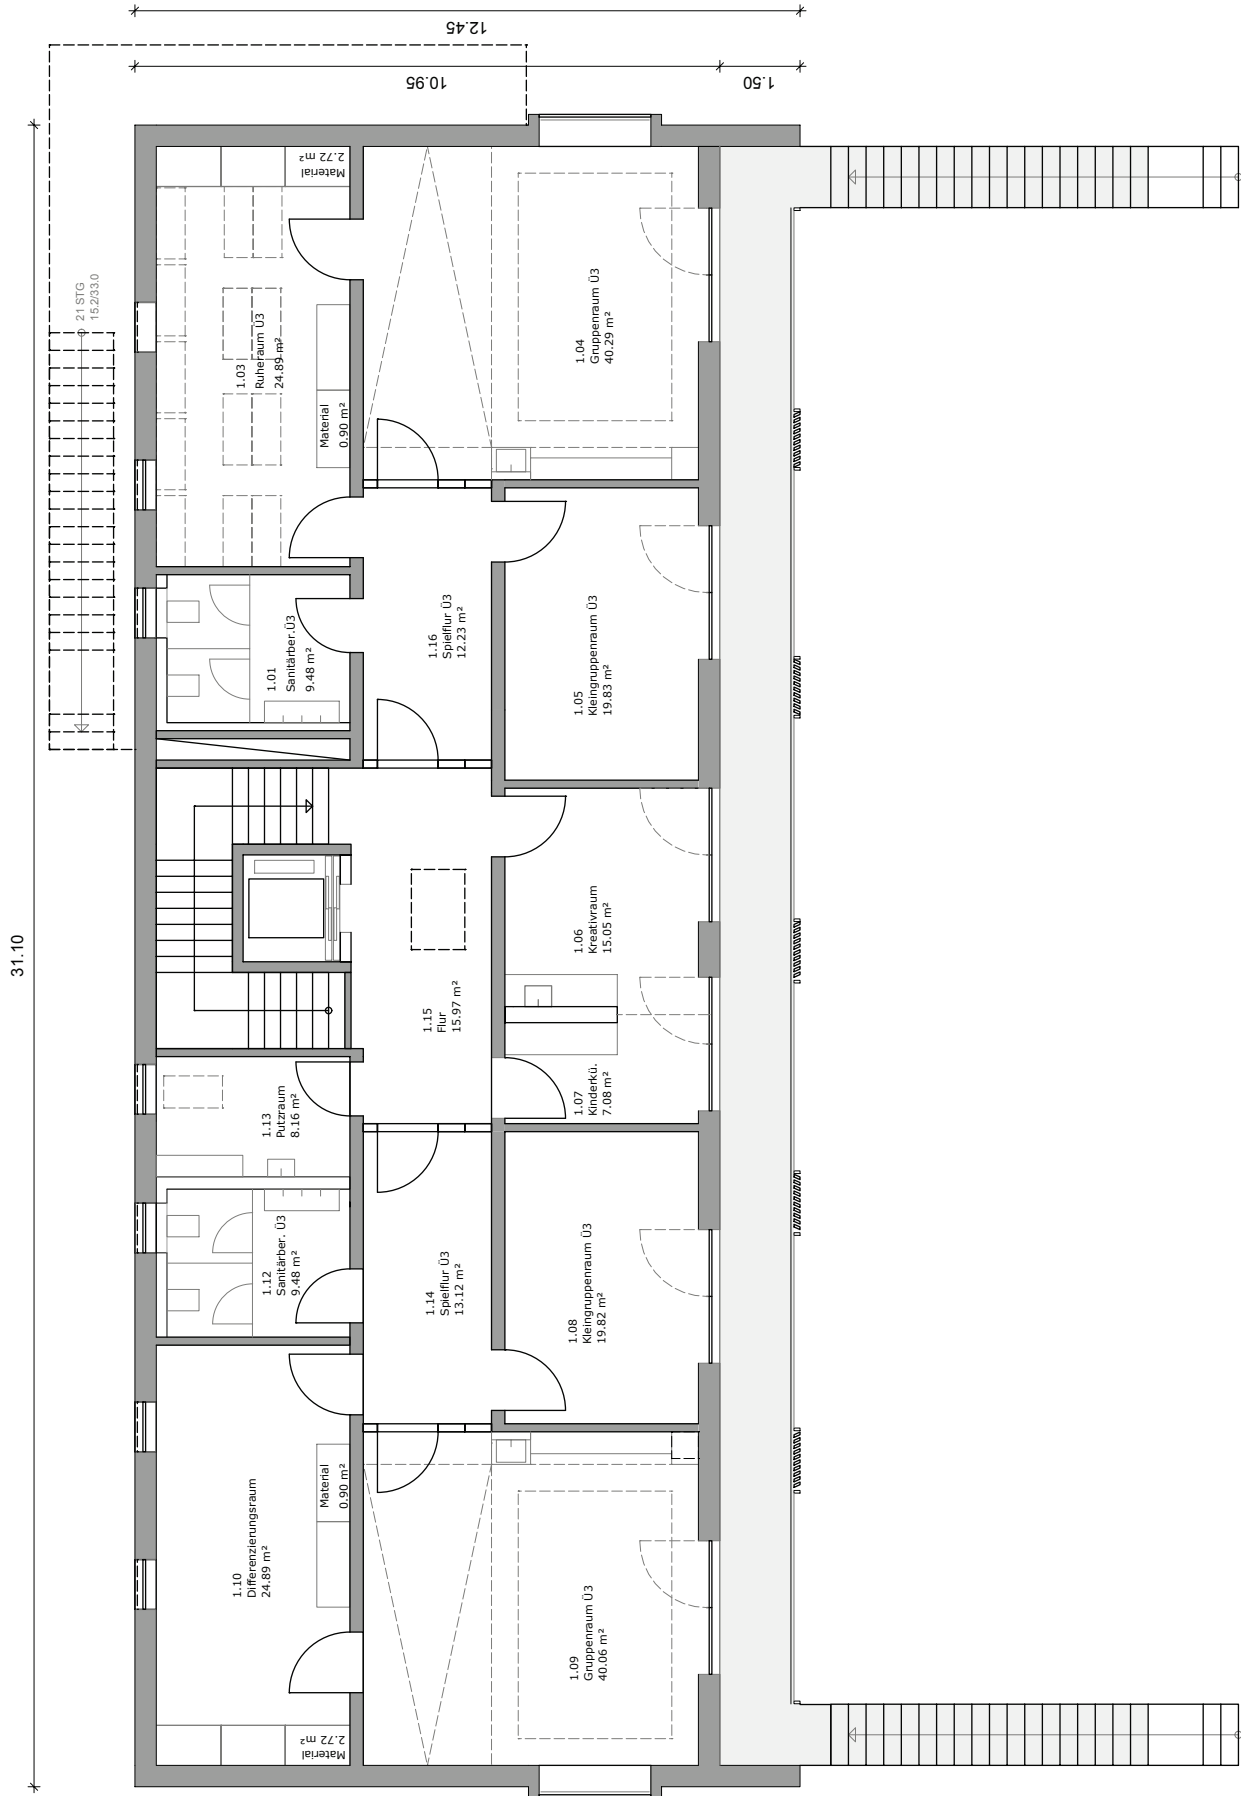

# 71/2019 Anlage 2 - Grundrisse

